
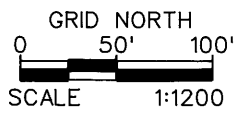


RECORD OF SURVEY

COUNTY OF MONO RS 34-60 STATE OF CALIFORNIA

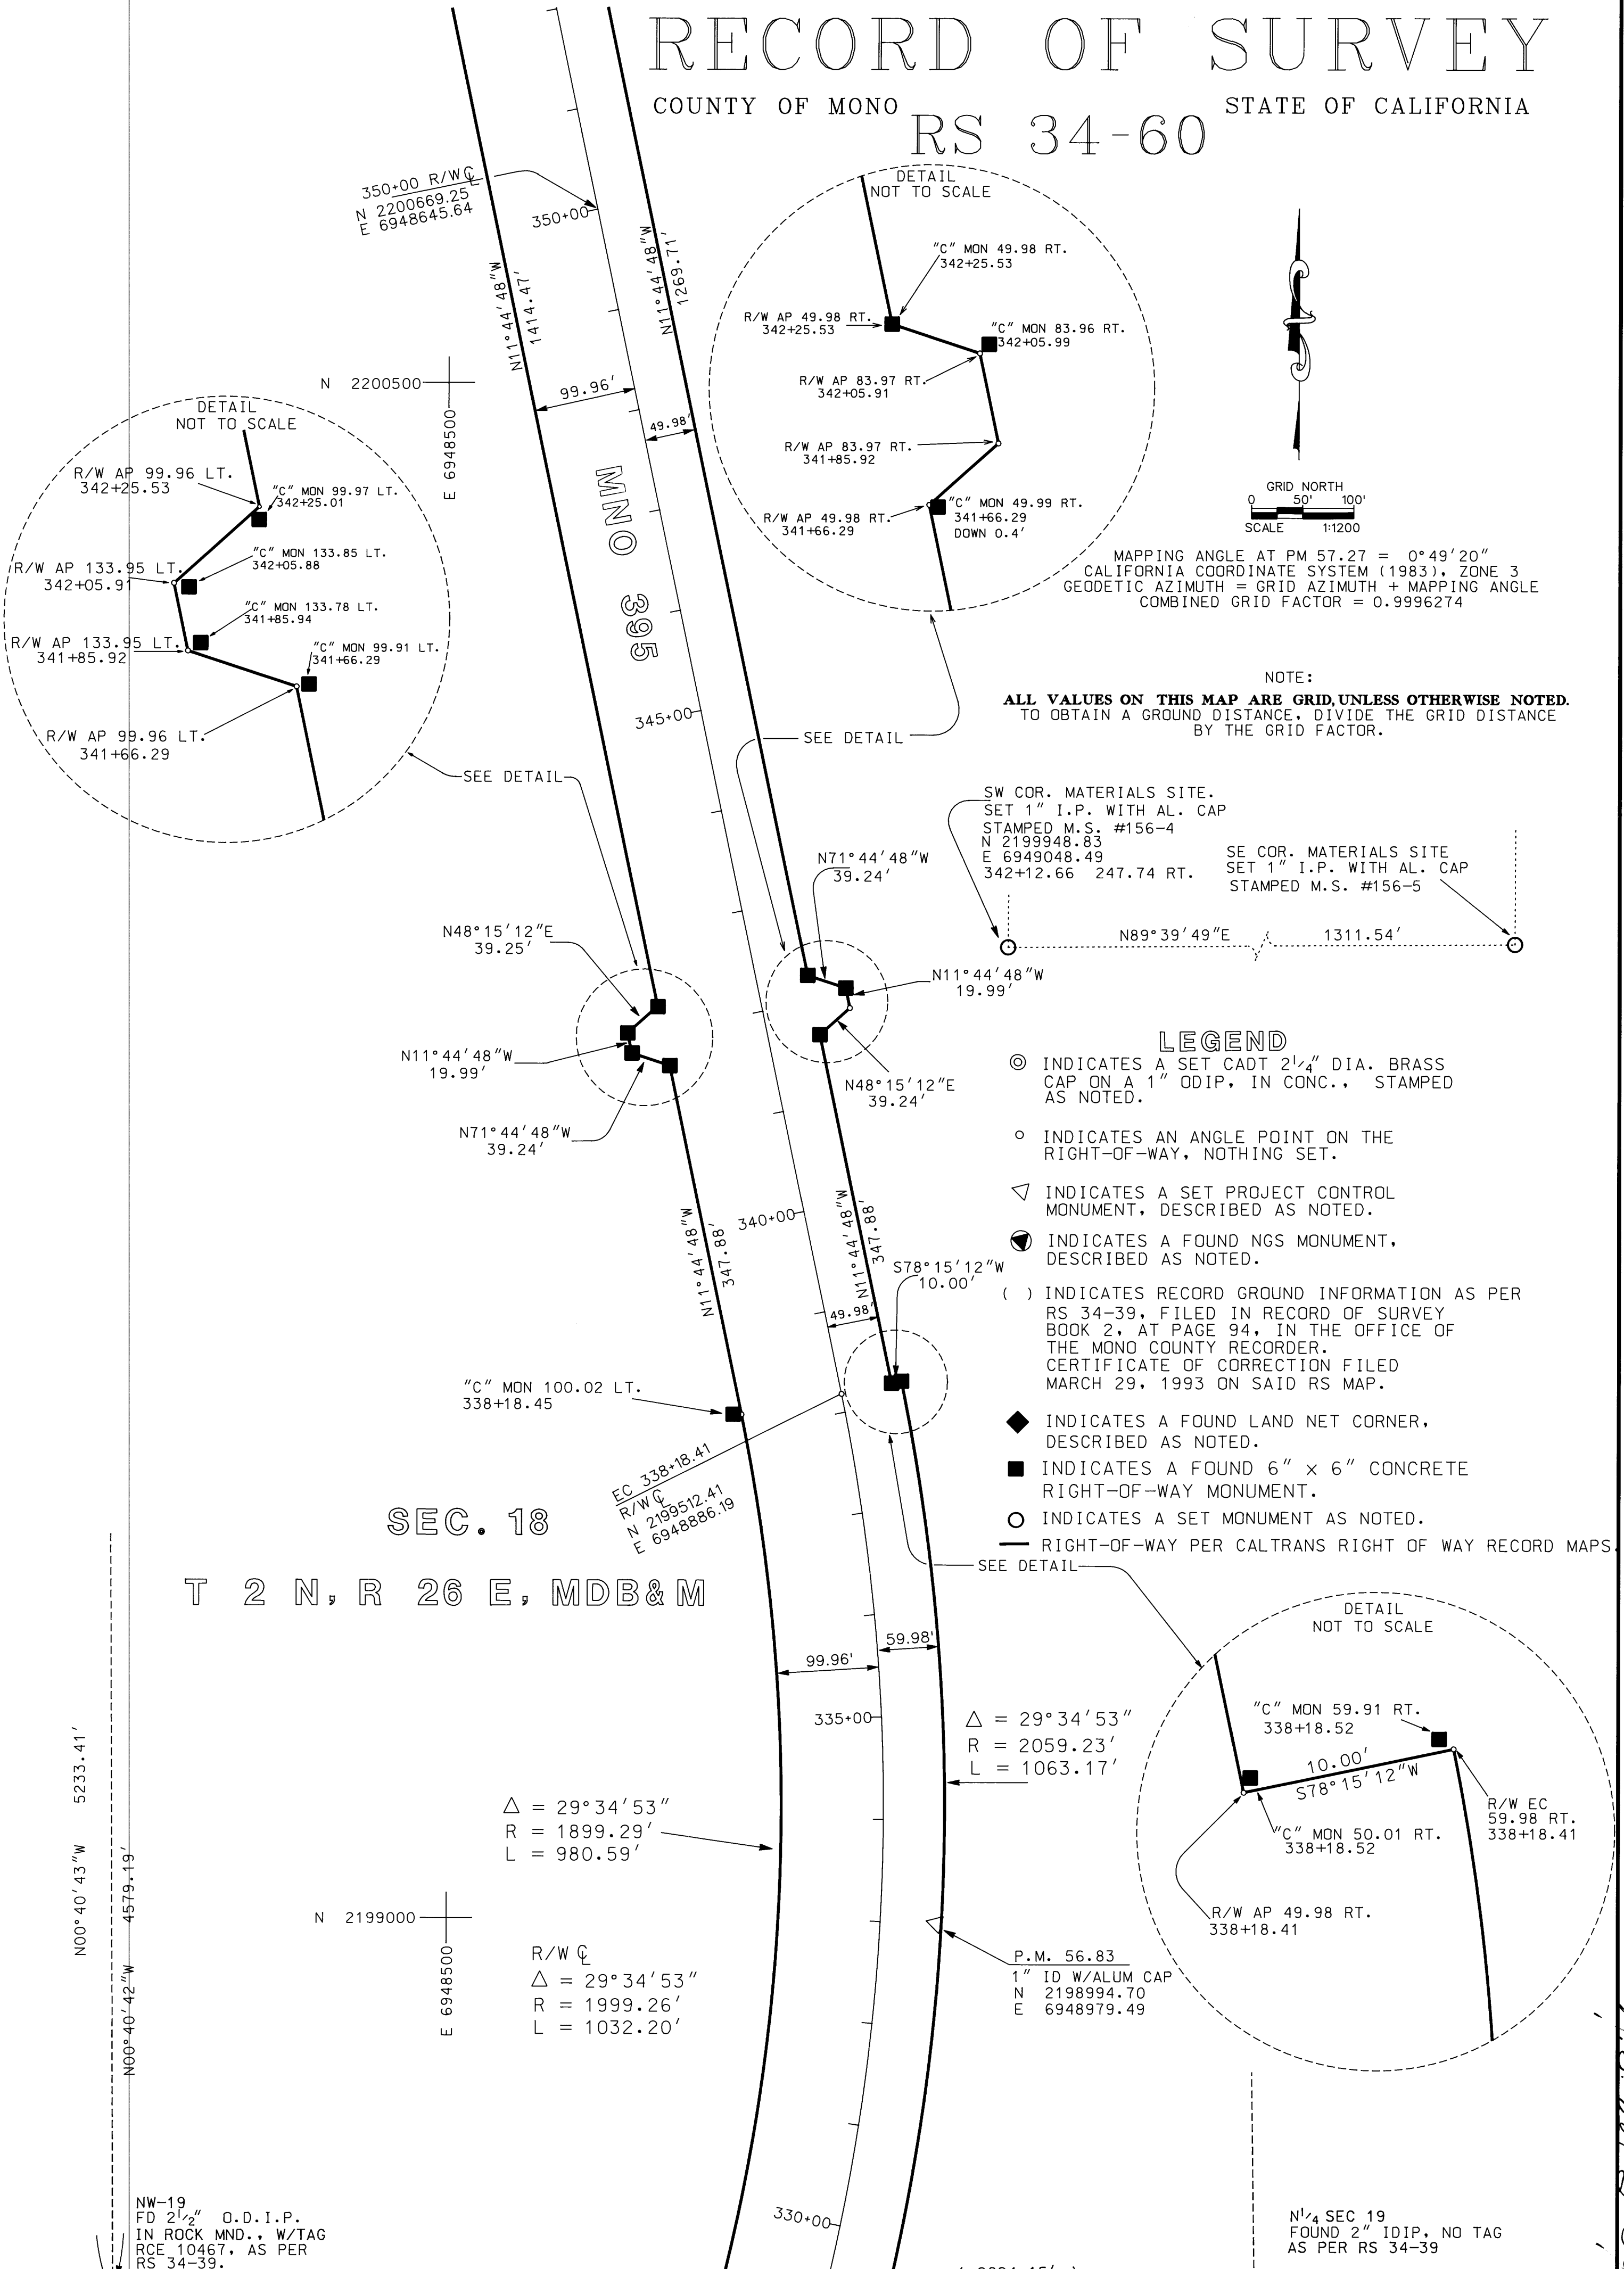

MAPPING ANGLE AT PM 57.27 = $0^{\circ}49'20''$
 CALIFORNIA COORDINATE SYSTEM (1983), ZONE 3
 GEODETIC AZIMUTH = GRID AZIMUTH + MAPPING ANGLE
 COMBINED GRID FACTOR = 0.9996274

NOTE:
ALL VALUES ON THIS MAP ARE GRID, UNLESS OTHERWISE NOTED.
 TO OBTAIN A GROUND DISTANCE, DIVIDE THE GRID DISTANCE
 BY THE GRID FACTOR.

- ### LEGEND
- ⊙ INDICATES A SET CADT 2 1/4" DIA. BRASS CAP ON A 1" ODIP, IN CONC., STAMPED AS NOTED.
 - INDICATES AN ANGLE POINT ON THE RIGHT-OF-WAY, NOTHING SET.
 - ▽ INDICATES A SET PROJECT CONTROL MONUMENT, DESCRIBED AS NOTED.
 - INDICATES A FOUND NGS MONUMENT, DESCRIBED AS NOTED.
 - () INDICATES RECORD GROUND INFORMATION AS PER RS 34-39, FILED IN RECORD OF SURVEY BOOK 2, AT PAGE 94, IN THE OFFICE OF THE MONO COUNTY RECORDER. CERTIFICATE OF CORRECTION FILED MARCH 29, 1993 ON SAID RS MAP.
 - ◆ INDICATES A FOUND LAND NET CORNER, DESCRIBED AS NOTED.
 - INDICATES A FOUND 6" x 6" CONCRETE RIGHT-OF-WAY MONUMENT.
 - INDICATES A SET MONUMENT AS NOTED.
 - RIGHT-OF-WAY PER CALTRANS RIGHT OF WAY RECORD MAPS.

NW-19
 FD 2 1/2" O.D.I.P.
 IN ROCK MND., W/TAG
 RCE 10467, AS PER
 RS 34-39.

N 1/4 SEC 19
 FOUND 2" IDIP, NO TAG
 AS PER RS 34-39